


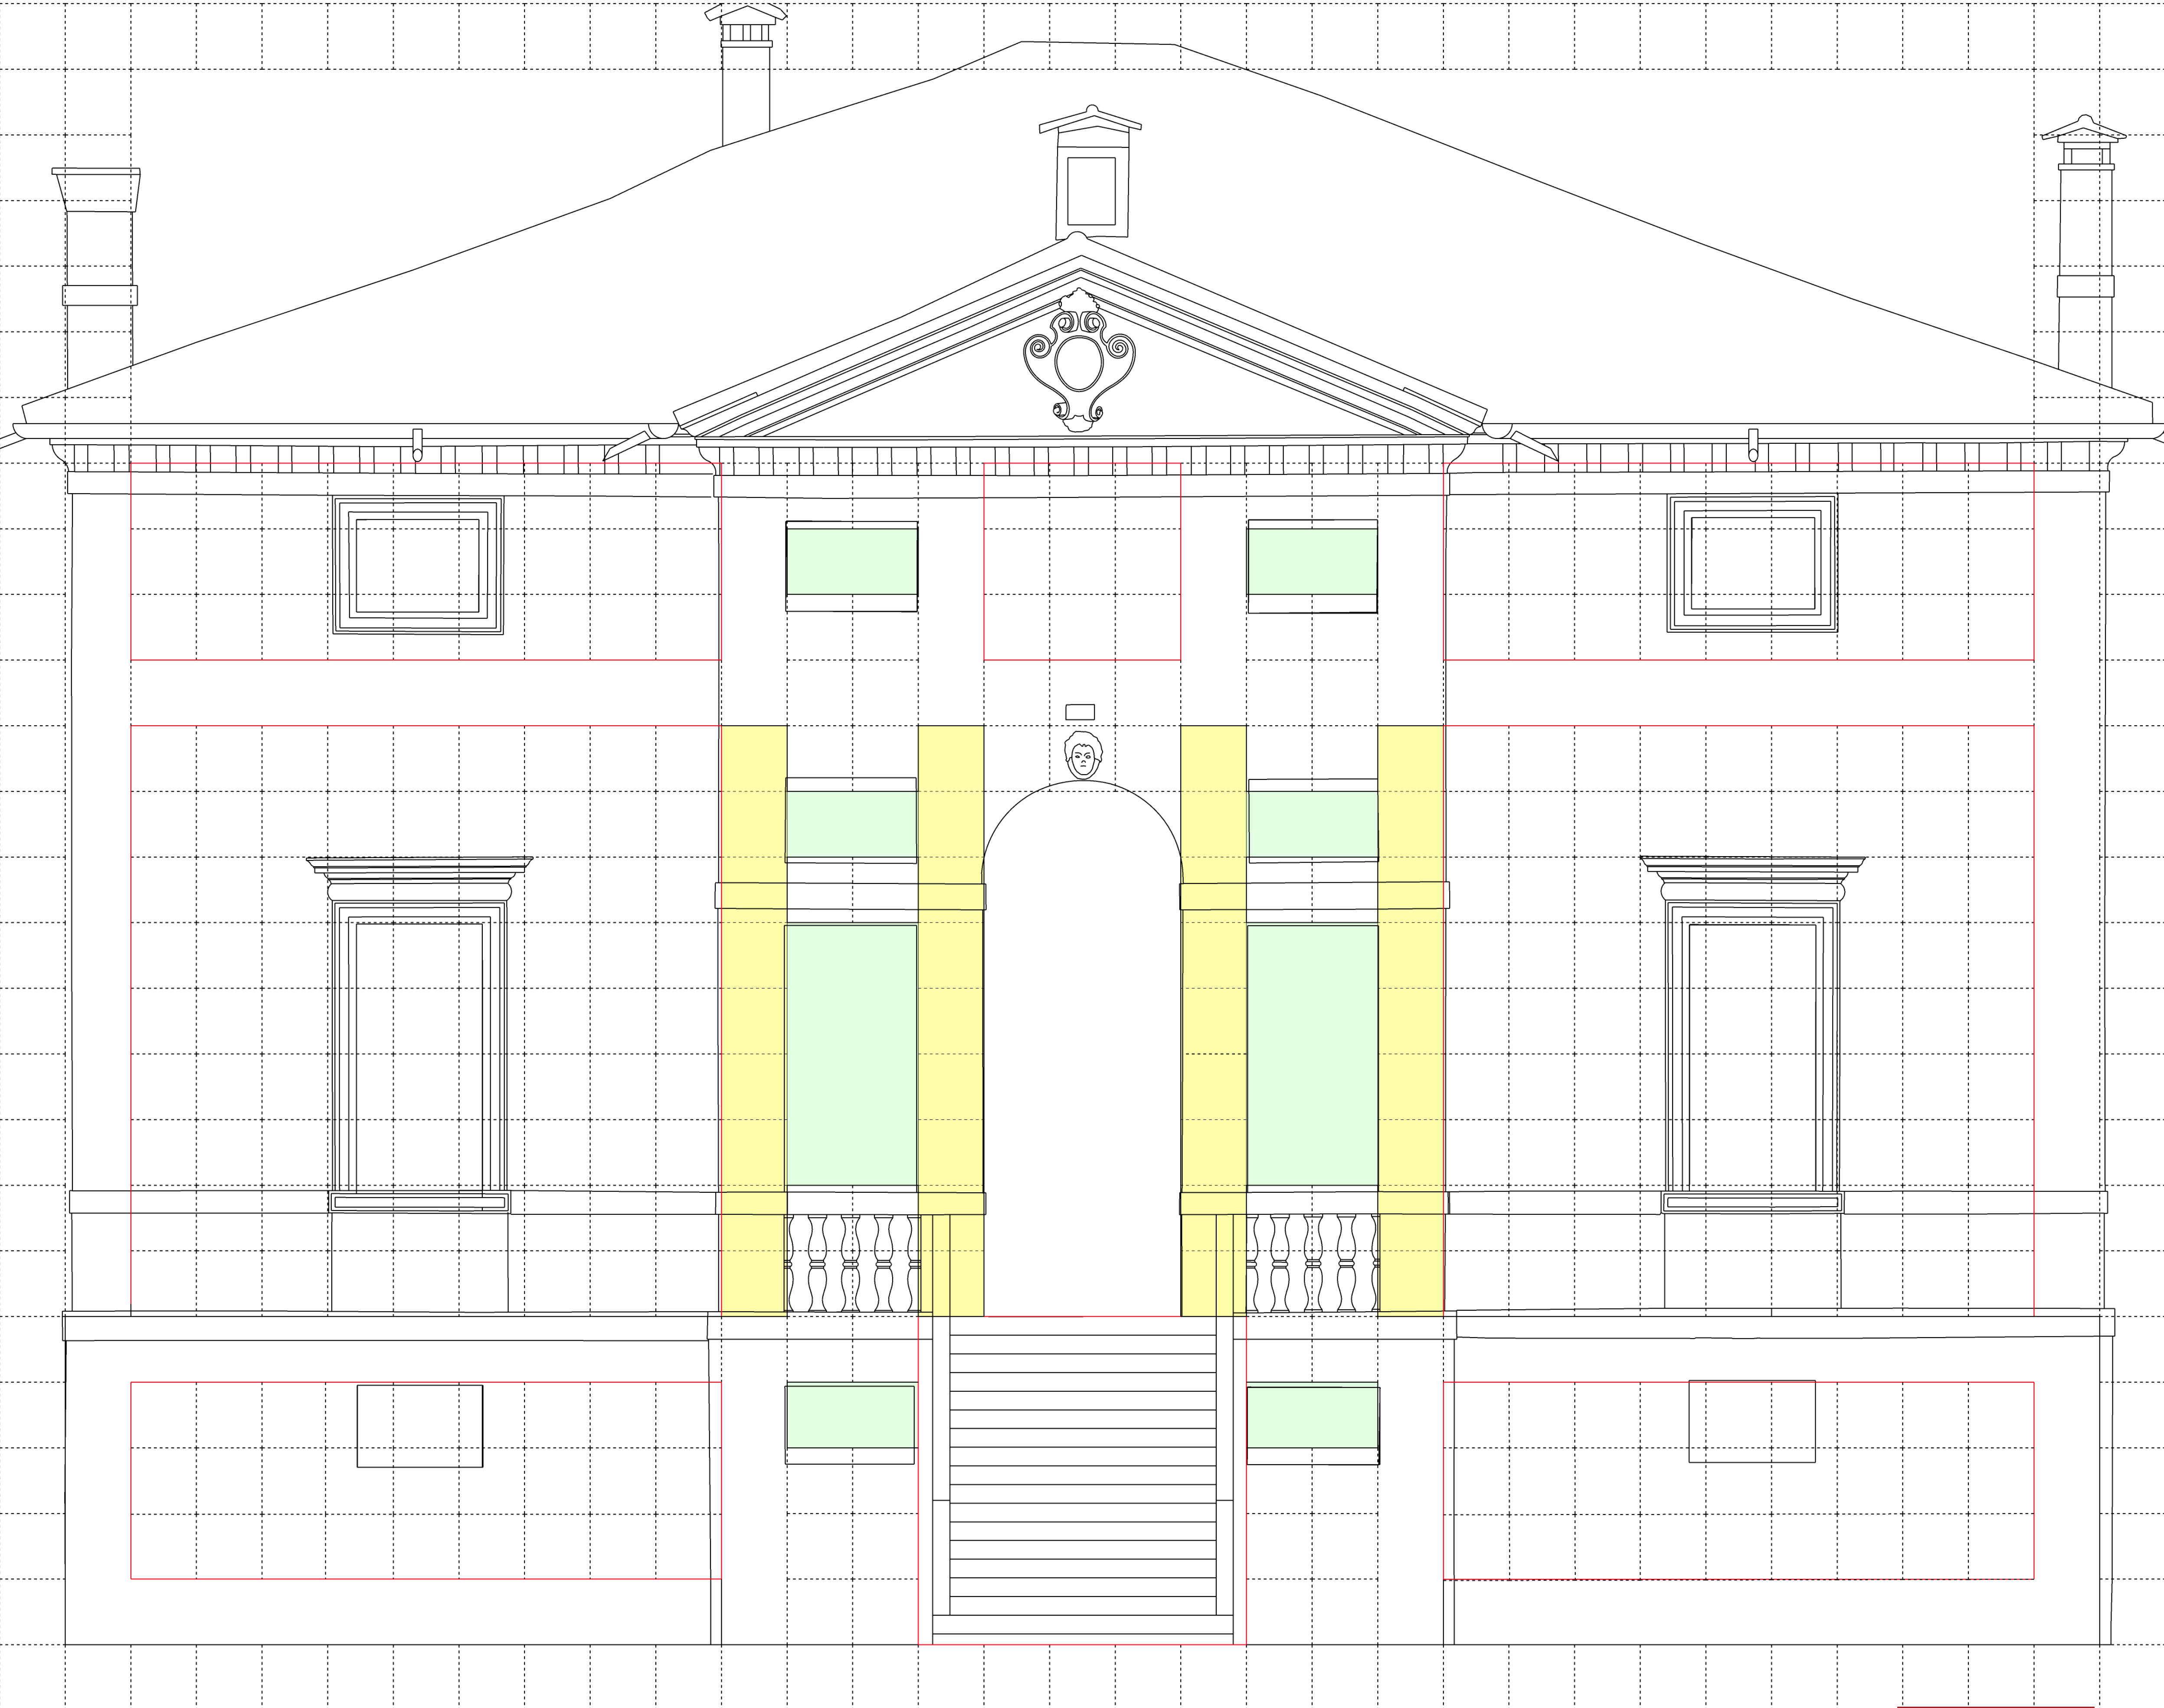

VILLA FORNI CERATO

Scala 1:29